



## Maintenance works at the Long Room Hub

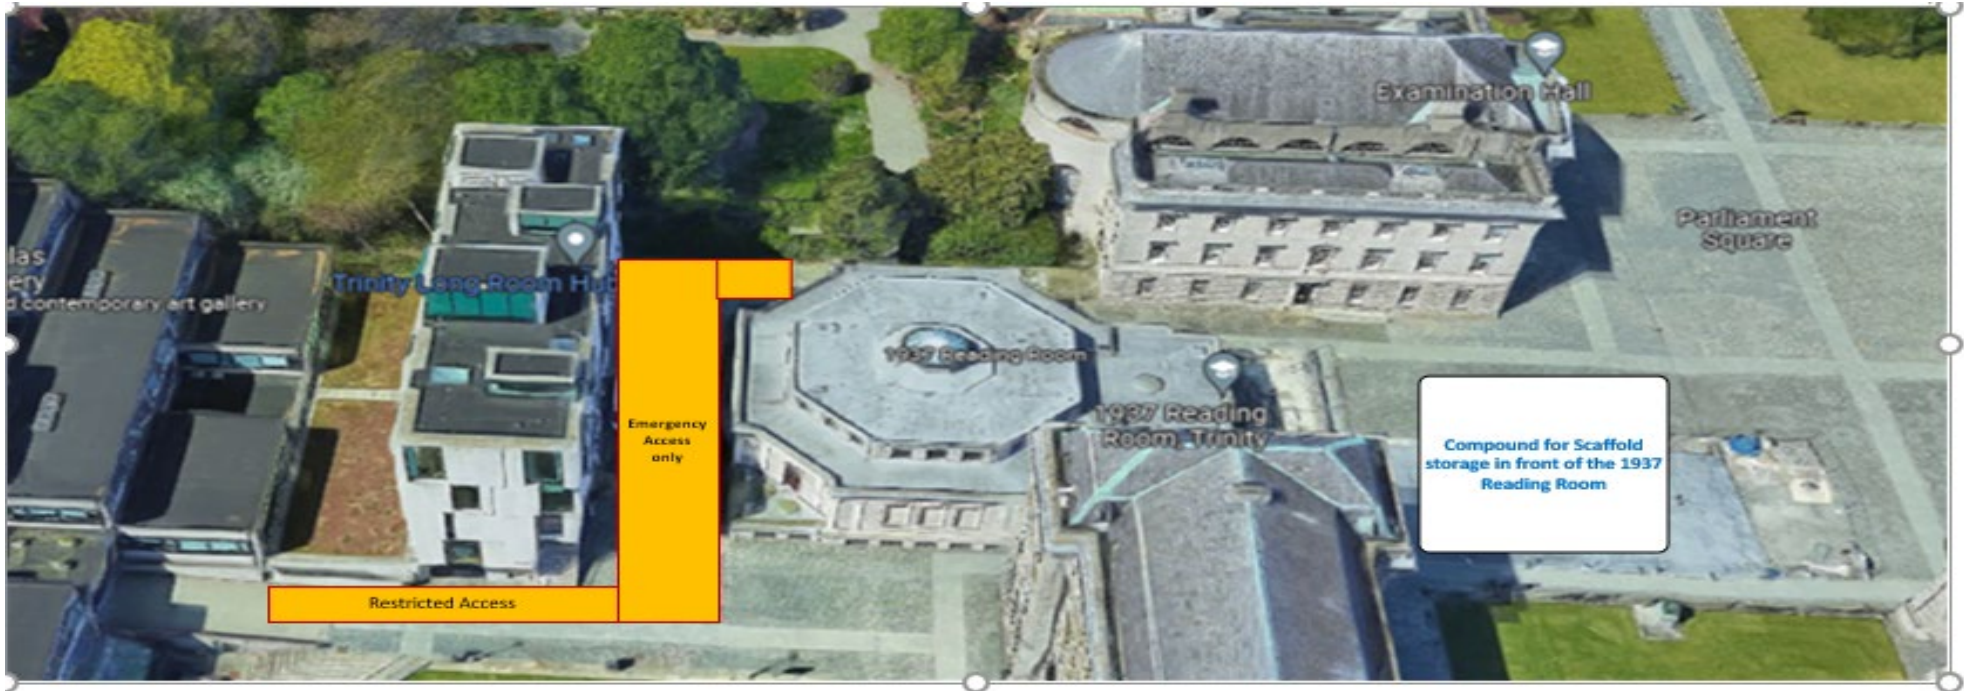

Restricted access for Maintenance Works at the Long Room Hub commencing July 2022

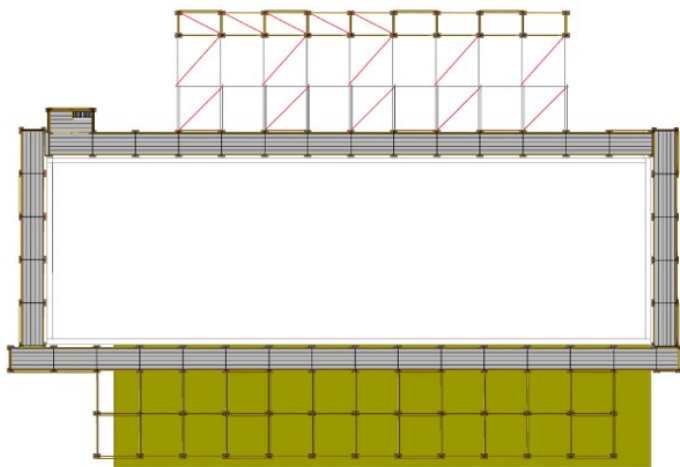

PLAN  
SCALE 1:100



Scaffold installation at Long Room Hub (East Elevation)