


FIRST FLOOR

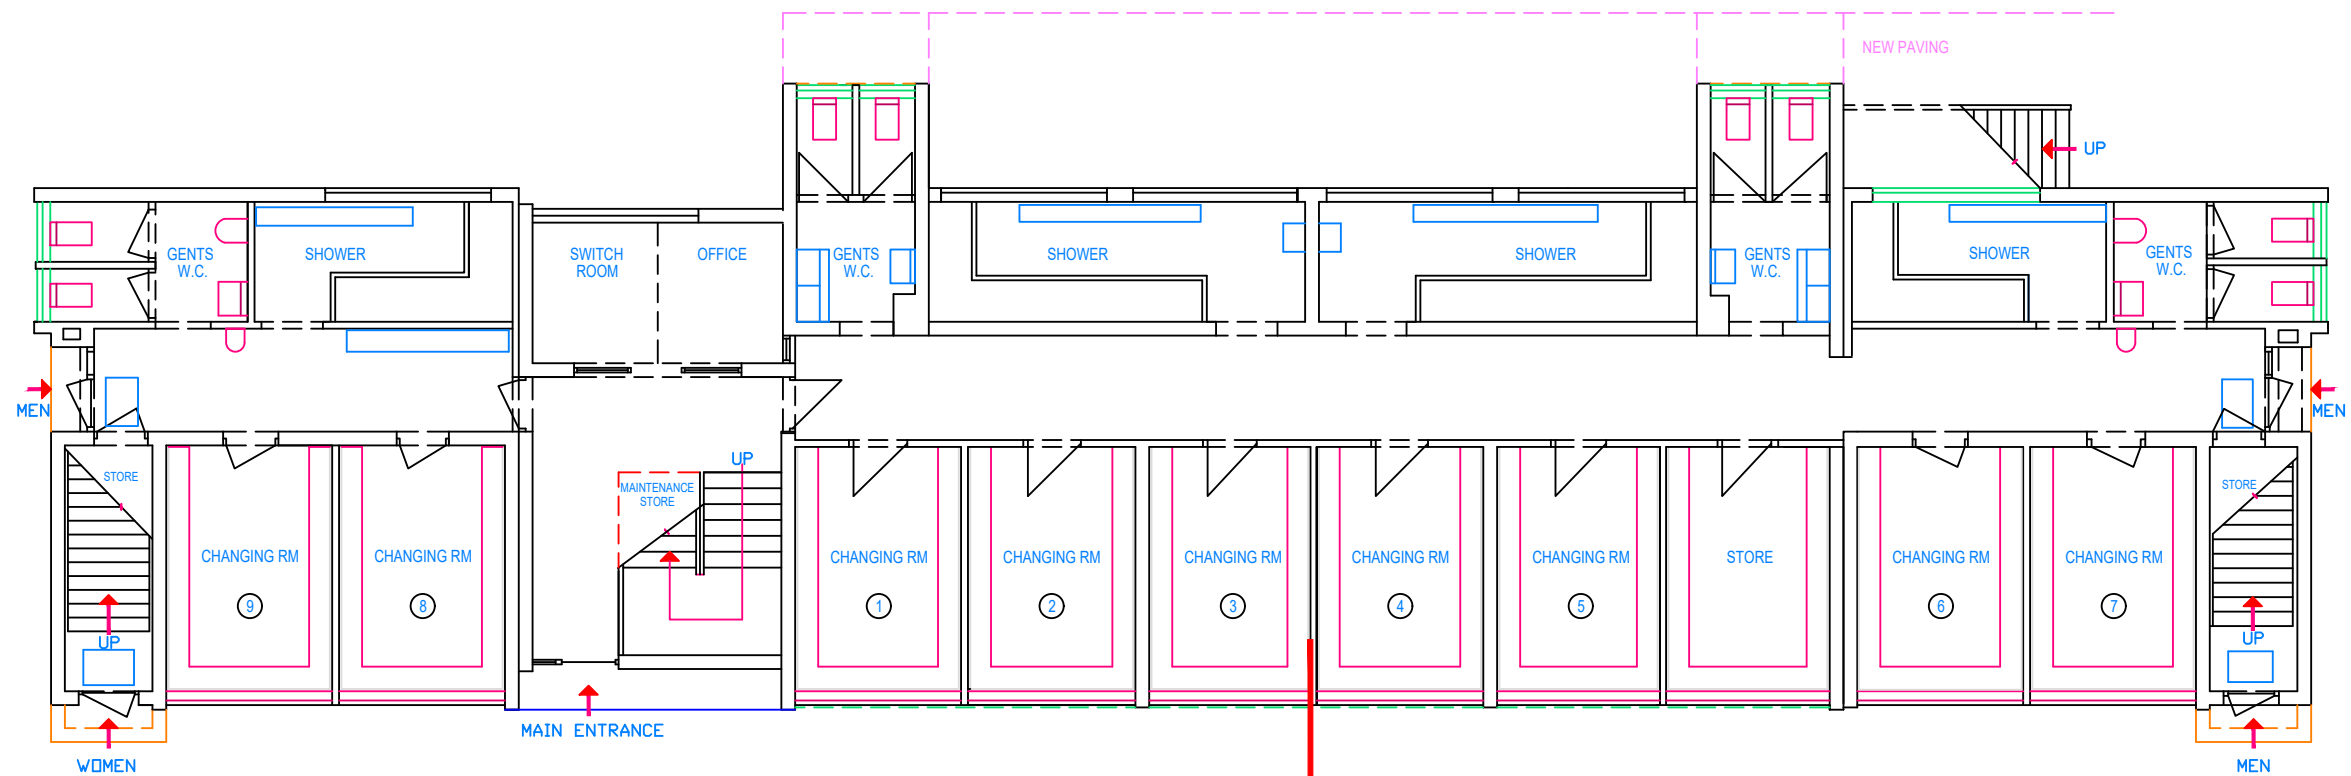

GROUND FLOOR

Santry Pavilion  
Gr. Fl. Rm[tbc]

NOTE  
NO DIMENSIONS TO BE SCALED FROM THIS DRAWING  
ALL DIMENSIONS TO BE CHECKED ON SITE  
THIS DRAWING IS TO BE READ IN CONJUNCTION WITH  
RELEVANT CONSULTANTS DRAWINGS  
ANY ERRORS AND OMISSIONS TO BE REPORTED TO THIS OFFICE

| REV | DATE | DESCRIPTION | CHKD | DRN |
|-----|------|-------------|------|-----|
|-----|------|-------------|------|-----|

## Basic Floor Plans



Trinity College Dublin  
Coláiste na Tríonóide, Baile Átha Cliath  
The University of Dublin

ESTATES AND FACILITIES DEPARTMENT  
TRINITY COLLEGE DUBLIN, DUBLIN 2  
T +353 1 896 4000  
estatesandfacilities@tcd.ie www.tcd.ie/estatesandfacilities

BUILDING

Santry Pavilion

WING/ FLOOR

All Floors

PROJECT

TITLE

Santry Pavilion Floor Plans

|                  |            |
|------------------|------------|
| BUILDING NUMBER: | 085        |
| DATE:            | 16.09.2020 |
| SCALE:           | 1:125      |
| DRAWN:           | FB         |
| CHECKED          |            |
| DRAWING NUMBER   | SK 1       |

© Copyright 2020 TCD

C:\Users\fbckbrm\Desktop\085\_ Santry Pavilion [1969]\_FI-PI.dwg