



Summary Technical Plans for the Samuel Beckett Theatre

N.B. These plans have been scaled down from originals to fit on A4.

To enquire about the theatre's technical facilities, contact Michael Canney canneym@tcd.ie

LEFT HAND ELEVATION
THE SAMUEL BECKETT STUDIO THEATRE
Dwg No. 02
1/25

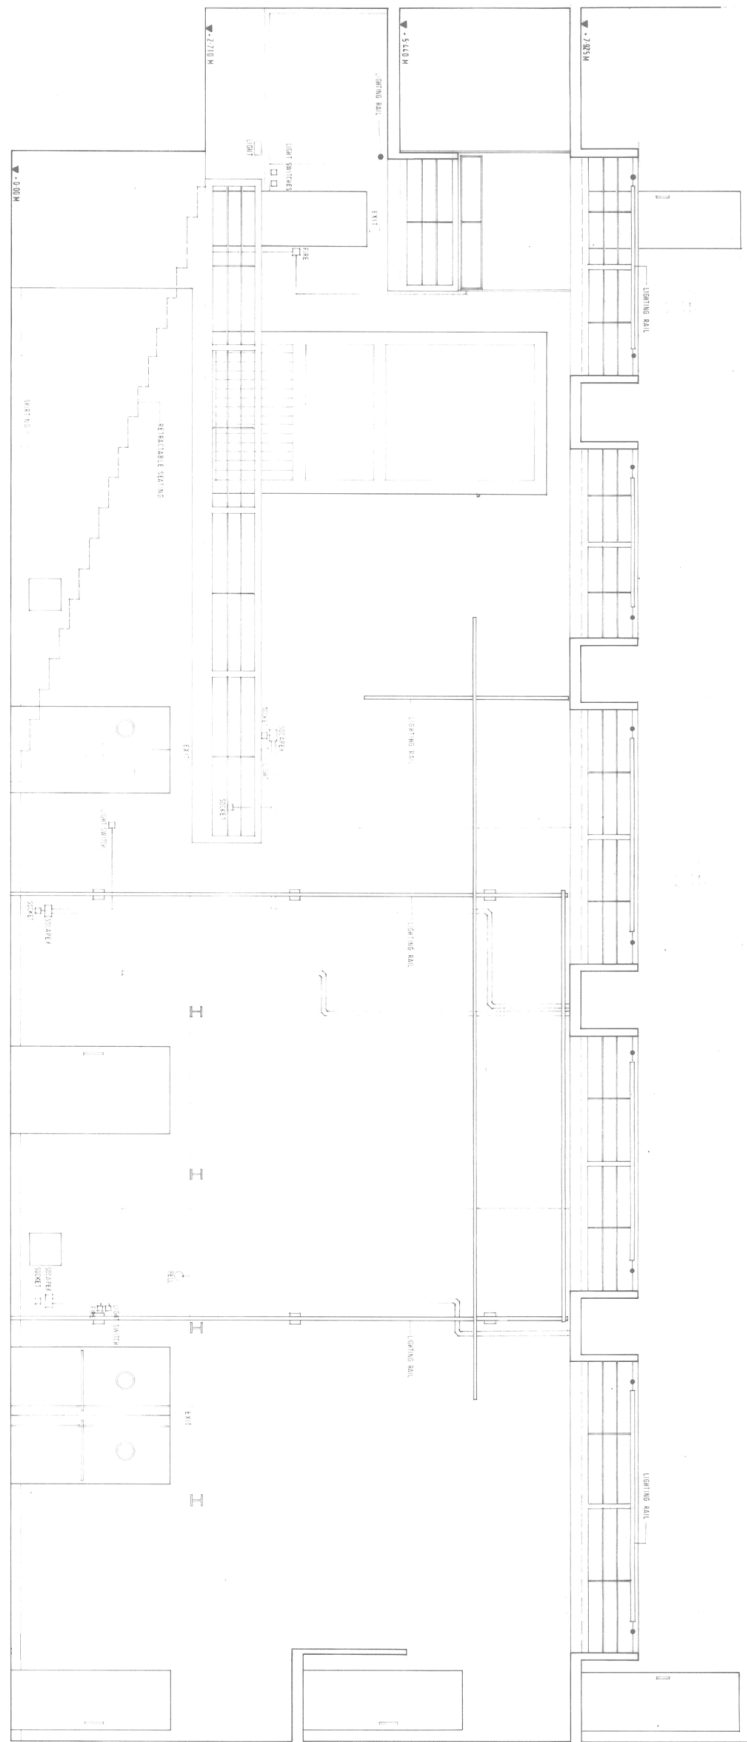

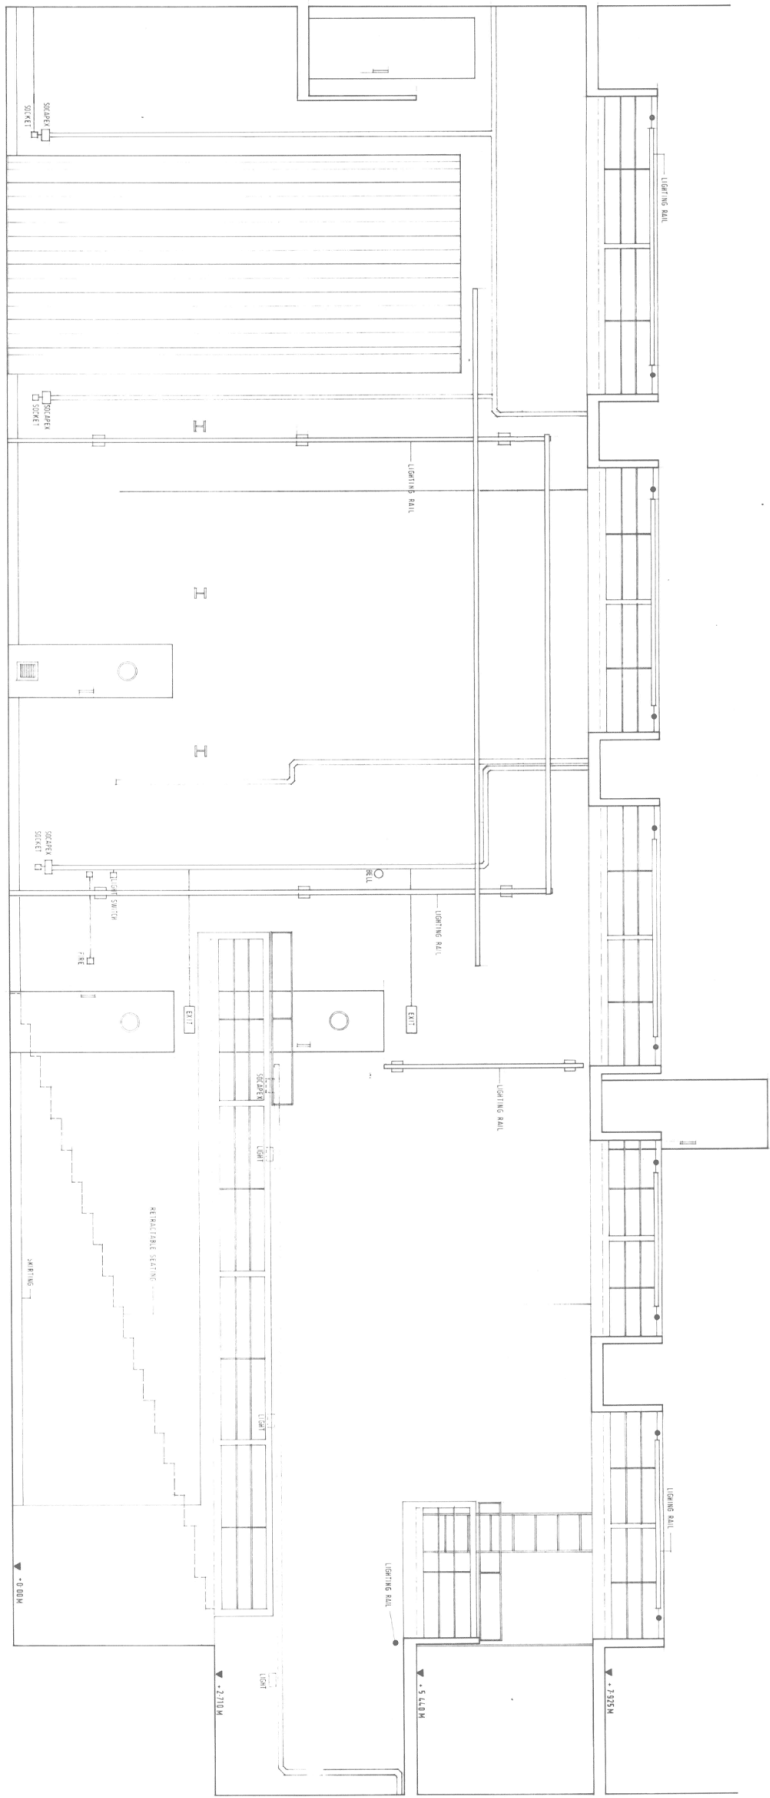


RIGHT HAND ELEVATION


THE SAMUEL BECKETT STUDIO THEATRE

DRG. No. 06

1-75

STAGE ELEVATION
THE SAMUEL BECKETT STUDIO THEATRE
DRG. NO. 05
1.75

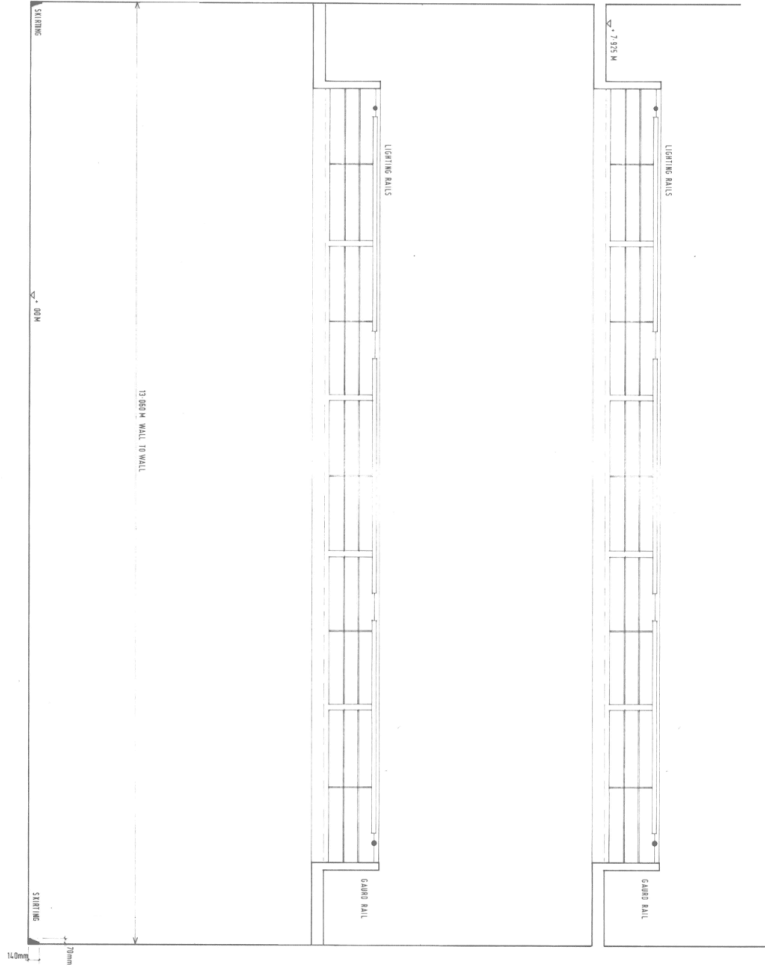

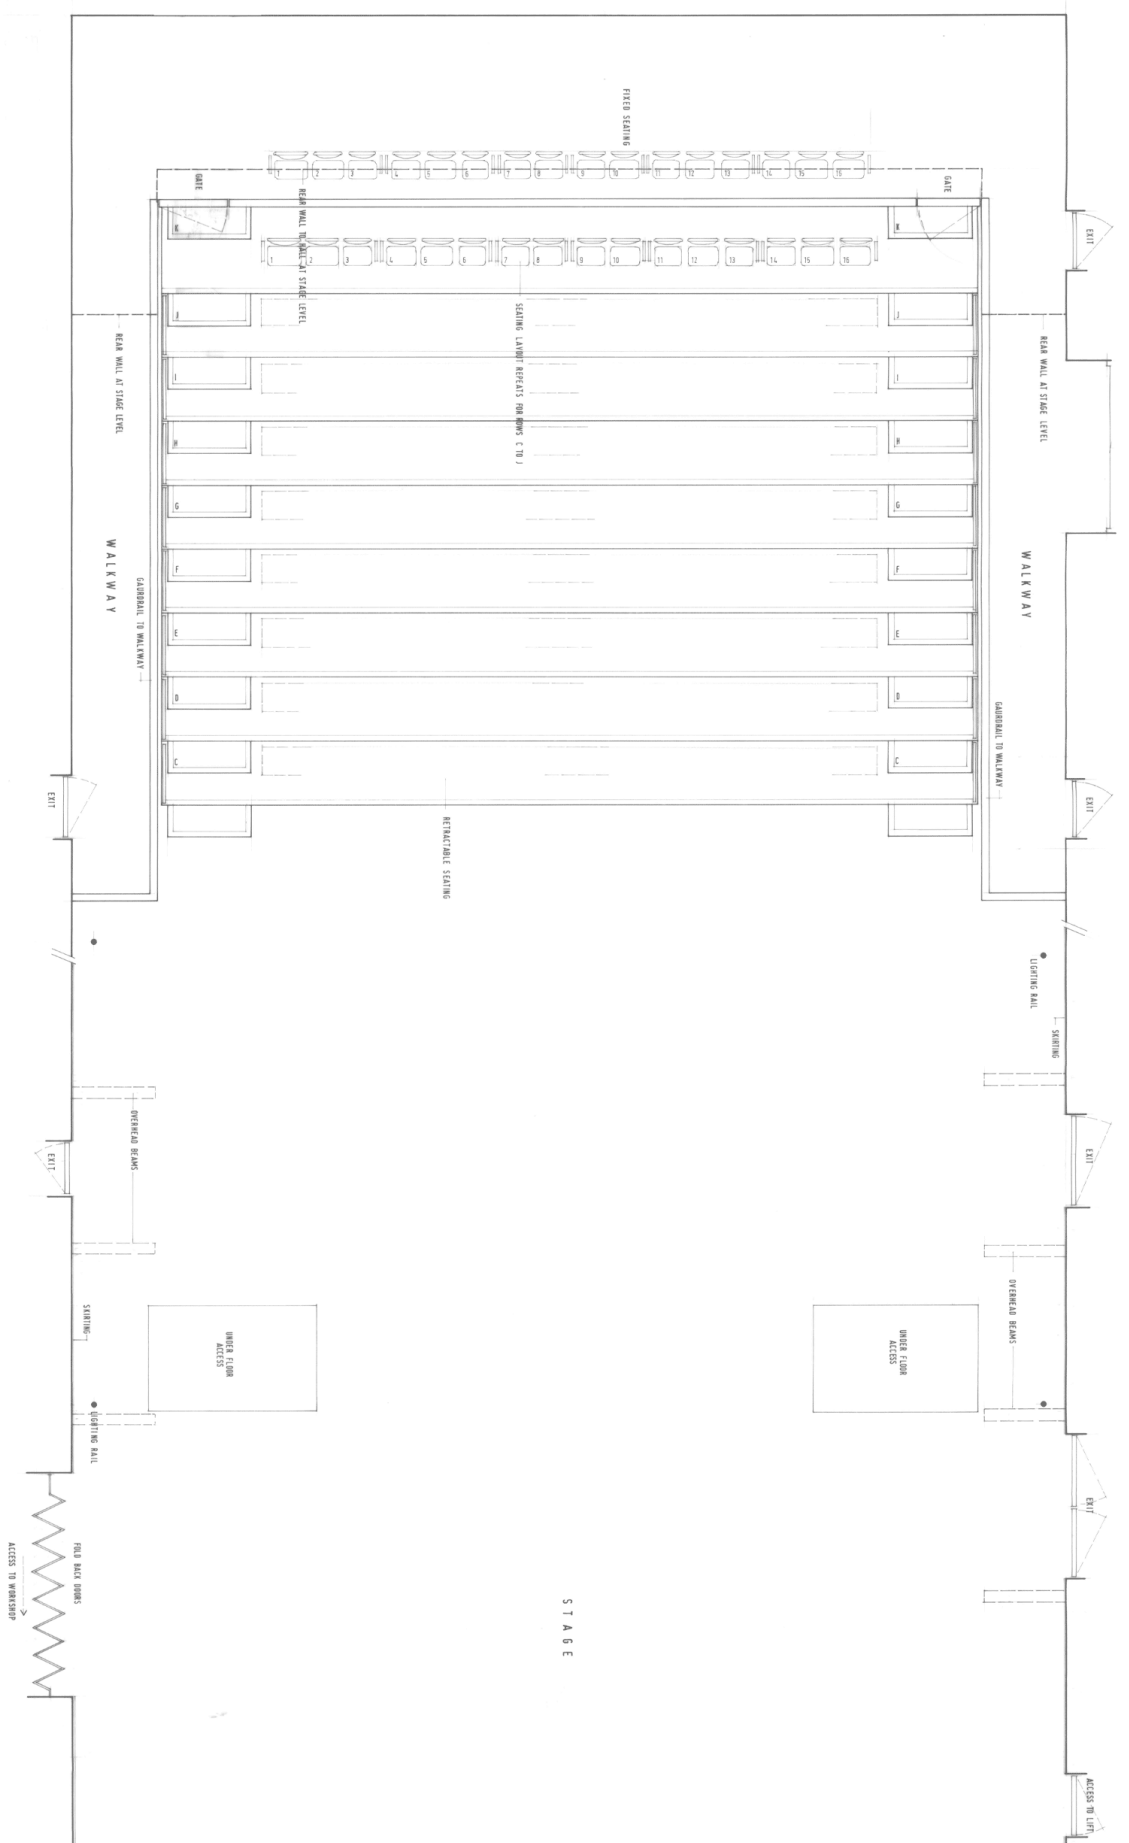

PLAN ON WALKWAY / STAGE
 THE SAMUEL BECKETT STUDIO THEATRE

DRG. No. 01
 1:25

PLAN AT UPPER GANTRY LEVEL
THE SAMUEL BECKETT STUDIO THEATRE
Dwg. No. 03
1/25

