


PEARSE STREET

RAILWAY ARCHES LANEWAY

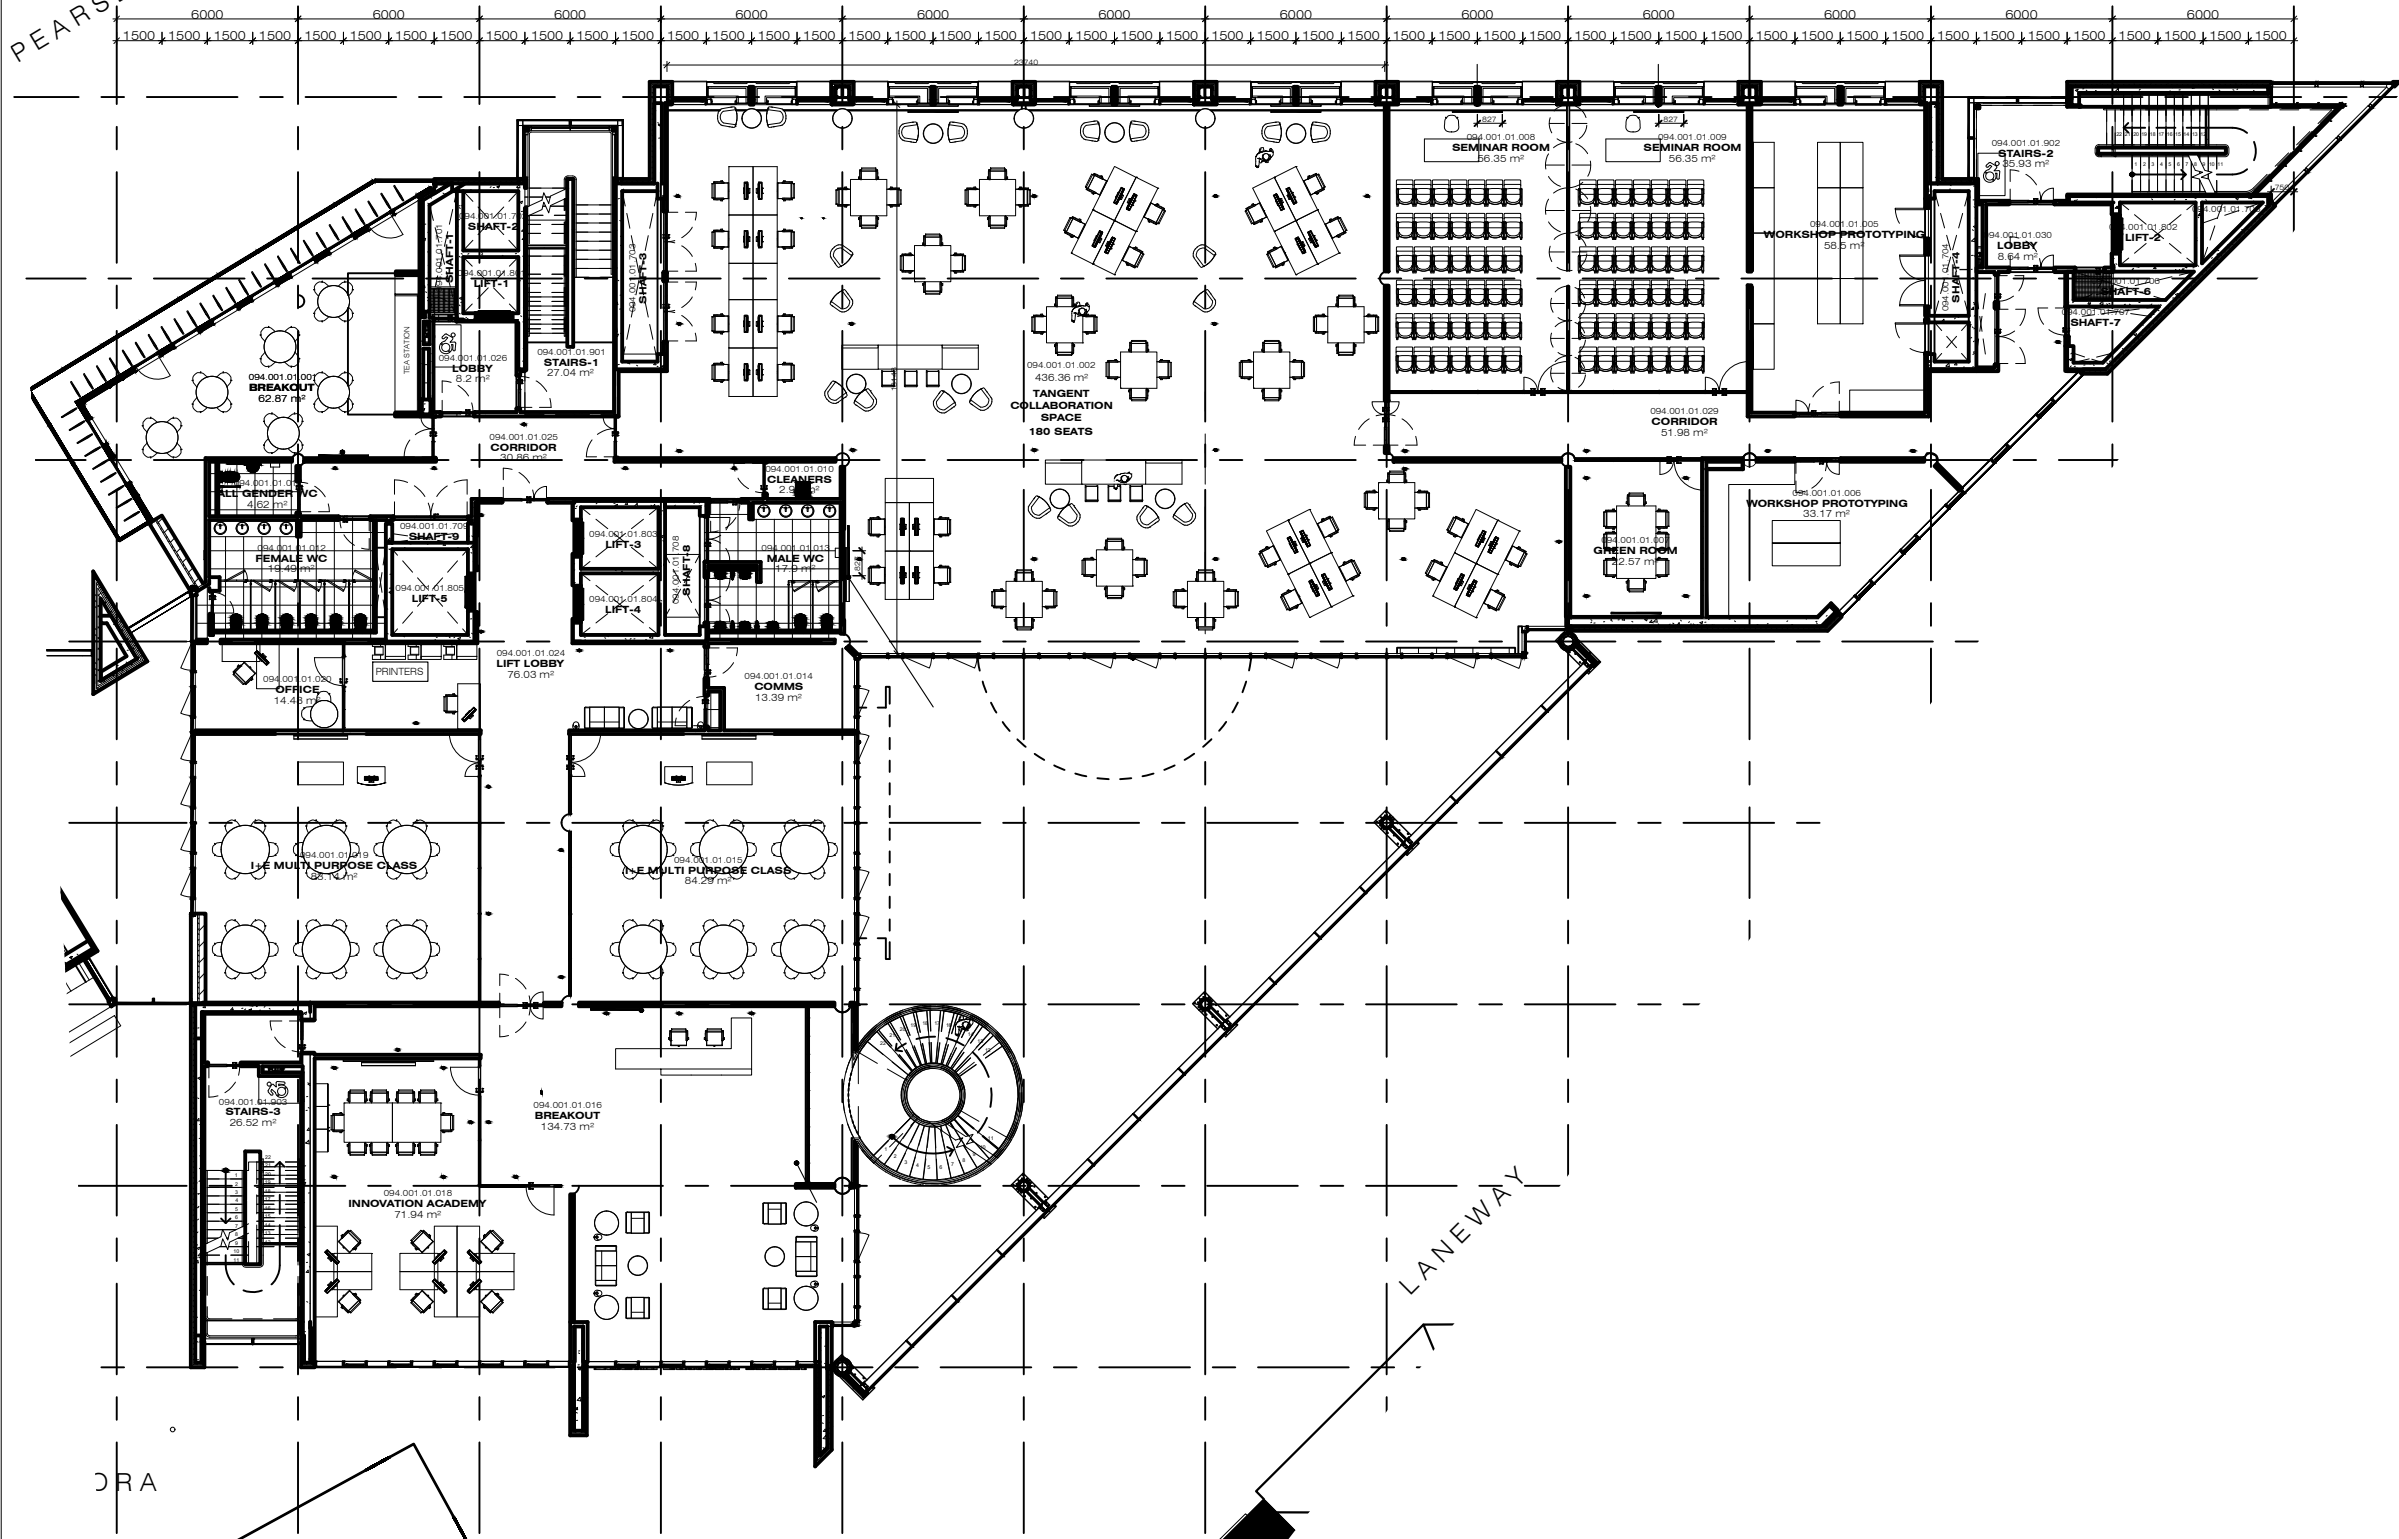

DRA

LANEWAY

NOTE
NO DIMENSIONS TO BE SCALED FROM THIS DRAWING
ALL DIMENSIONS TO BE CHECKED ON SITE
THIS DRAWING IS TO BE READ IN CONJUNCTION WITH
RELEVANT CONSULTANTS DRAWINGS
ANY ERRORS AND OMISSIONS TO BE REPORTED TO THIS OFFICE

REV	DATE	DESCRIPTION	CHKD	DRN
-----	------	-------------	------	-----

EXISTING



ESTATES AND FACILITIES DEPARTMENT
TRINITY COLLEGE DUBLIN, DUBLIN 2
T +353 1 896 4000
estatesandfacilities@tcd.ie www.tcd.ie/estatesandfacilities

BUILDING
TRINITY BUSINESS SCHOOL
WING/ FLOOR
FIRST FLOOR

PROJECT

TITLE
GENERAL ARRANGEMENT

BUILDING NUMBER:	094-001
DATE:	22.03.2021
SCALE:	1:250
DRAWN:	AS
CHECKED	
DRAWING NUMBER	094-001_TBS_01